



				DO NOT USE THIS PRINT FOR CONSTRUCTION UNLESS CERTIFIED AND DATED.	DWR_LJM DATE: 11/03/10		TITLE: THE SMART CONTROLLER - SAMPLE FLOW SCHEMATIC DRAWING MISSION CRITICAL FUEL TRANSFER SYSTEM
				THIS DOCUMENT IS THE PROPERTY OF PETROPANELS.COM & LPS, INC. DO NOT REPRODUCE, LEND, OR USE FOR OTHER THAN PURPOSES INTENDED WITHOUT EXPRESS WRITTEN CONSENT OF PETROPANELS.COM. ALL RIGHTS RESERVED AND KEPTEN RESERVED.	CK_JLM DATE: - APP'D. - DATE: -		PetroPanels.com a division of Lakeside Petroleum Services, Inc. 7677 Villa Maria N. Syracuse, NY 13212 315-403-9885 ~ www.PetroPanels.com
1	REV.	DESCRIPTION	BY	CHK.	DATE		

GENERATOR AREA

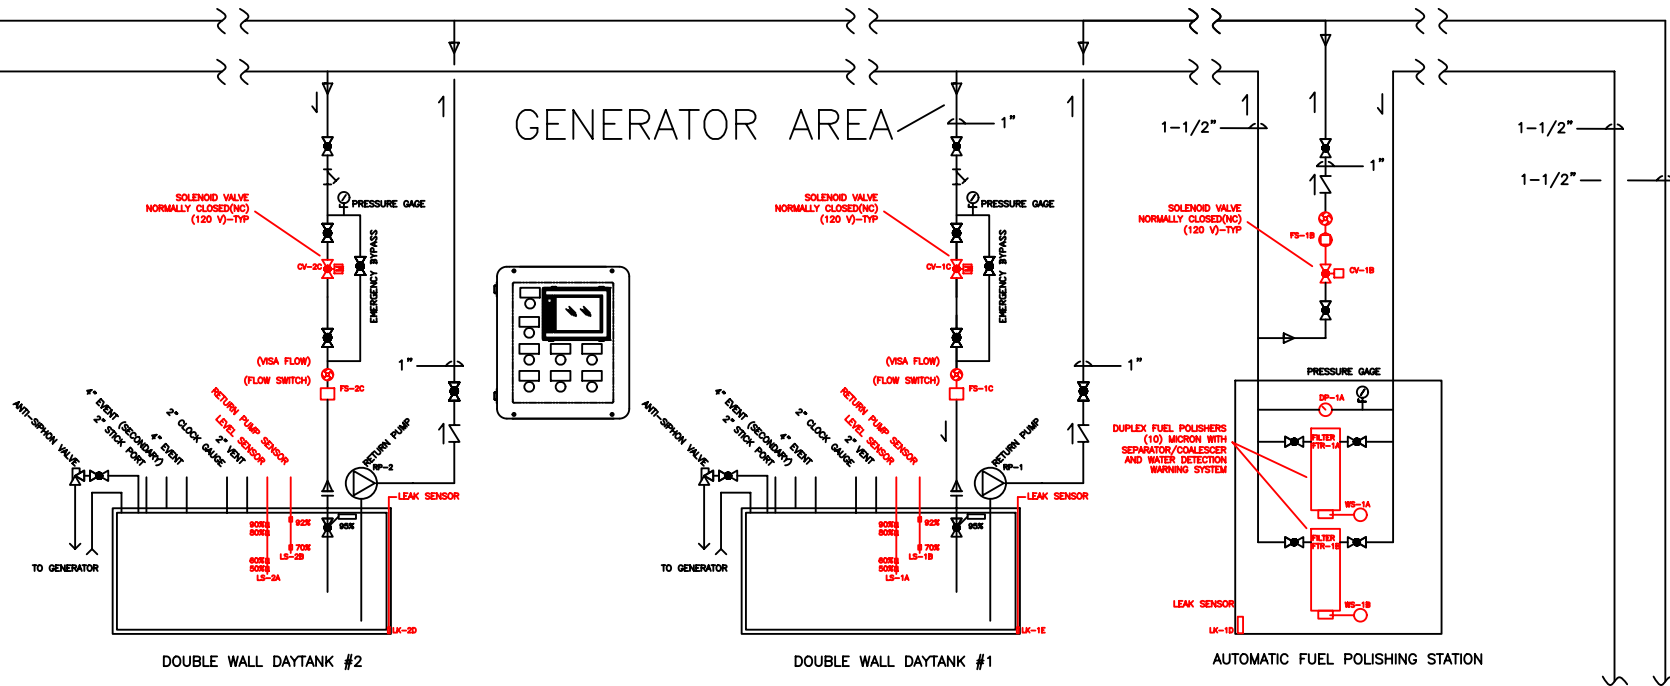



MAIN TANK AREA

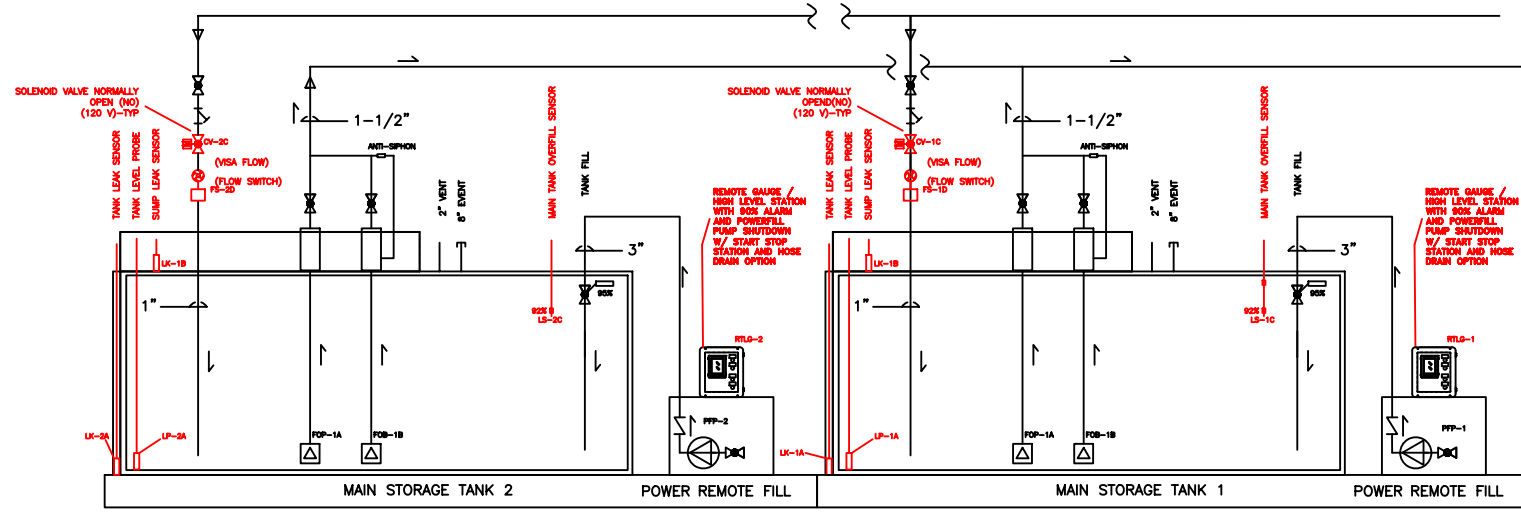


				DO NOT USE THIS PRINT FOR CONSTRUCTION UNLESS CERTIFIED AND DATED.		DWF:LM DATE: 11/03/10				TITLE: THE SMART CONTROLLER - SAMPLE FLOW SCHEMATIC DRAWING MISSION CRITICAL FUEL TRANSFER SYSTEM	
				THIS DOCUMENT IS THE PROPERTY OF PETROPANELS.COM & LPS, INC. DO NOT REPRODUCE, ALTER OR DISTRIBUTE WITHOUT EXPRESS WRITTEN CONSENT OF PETROPANELS.COM. ALL RIGHTS RESERVED AND KEPT RESERVED.		CK: JLM DATE: - APP'D: - DATE: -				N. Syracuse, NY 13212 315-403-9885 ~ www.PetroPanels.com	
REV. -				DESCRIPTION		BY		DATE		DWC: B DWG: CMFTS-FLOW SH: 1 OF 1	

MAIN TANK AREA

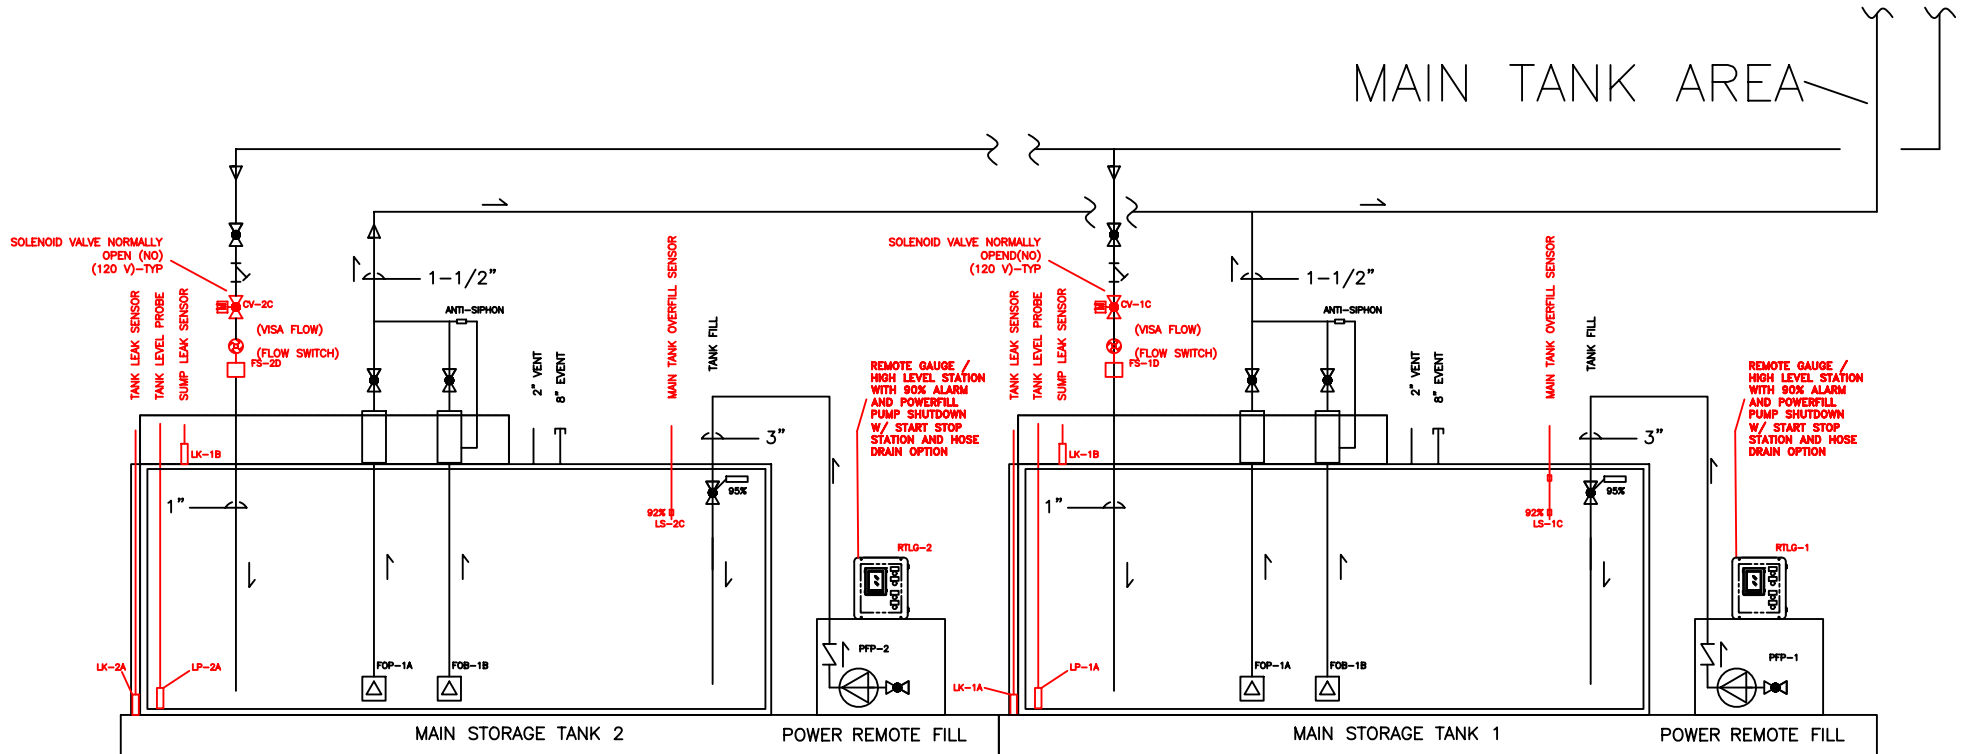

				DO NOT USE THIS PRINT FOR CONSTRUCTION UNLESS CERTIFIED AND DATED.		DWP-JLM DATE: 11/03/10				TITLE: (1) MAINTANK (2) DAYTANK POWERFILL SCHEMATIC DRAWING		
				THIS DOCUMENT IS THE PROPERTY OF PETROPANELS.COM & LPS, INC. DO NOT REPRODUCE, FURNISH TO OTHERS, OR USE FOR OTHER THAN PURPOSES INTENDED WITHOUT EXPRESS WRITTEN CONSENT OF PETROPANELS.COM. ALL RIGHTS RESERVED AND KEPTEN RESERVED.		CK: JLM DATE: - APP'D: - DATE: -		PetroPanels.com a member of Lakeside Petroleum Services, Inc. 7677 Villa Maria N. Syracuse, NY 13212 315-403-9985 ~ www.PetroPanels.com		MISSION CRITICAL FUEL TRANSFER SYSTEM		
1	-	-	-	-	-	-	-	-	-	-	DWG. NO. 1MT2DT-PF	SH. 4 OF 4
REV.	DESCRIPTION	BY	CHK.	DATE								

MAIN TANK AREA

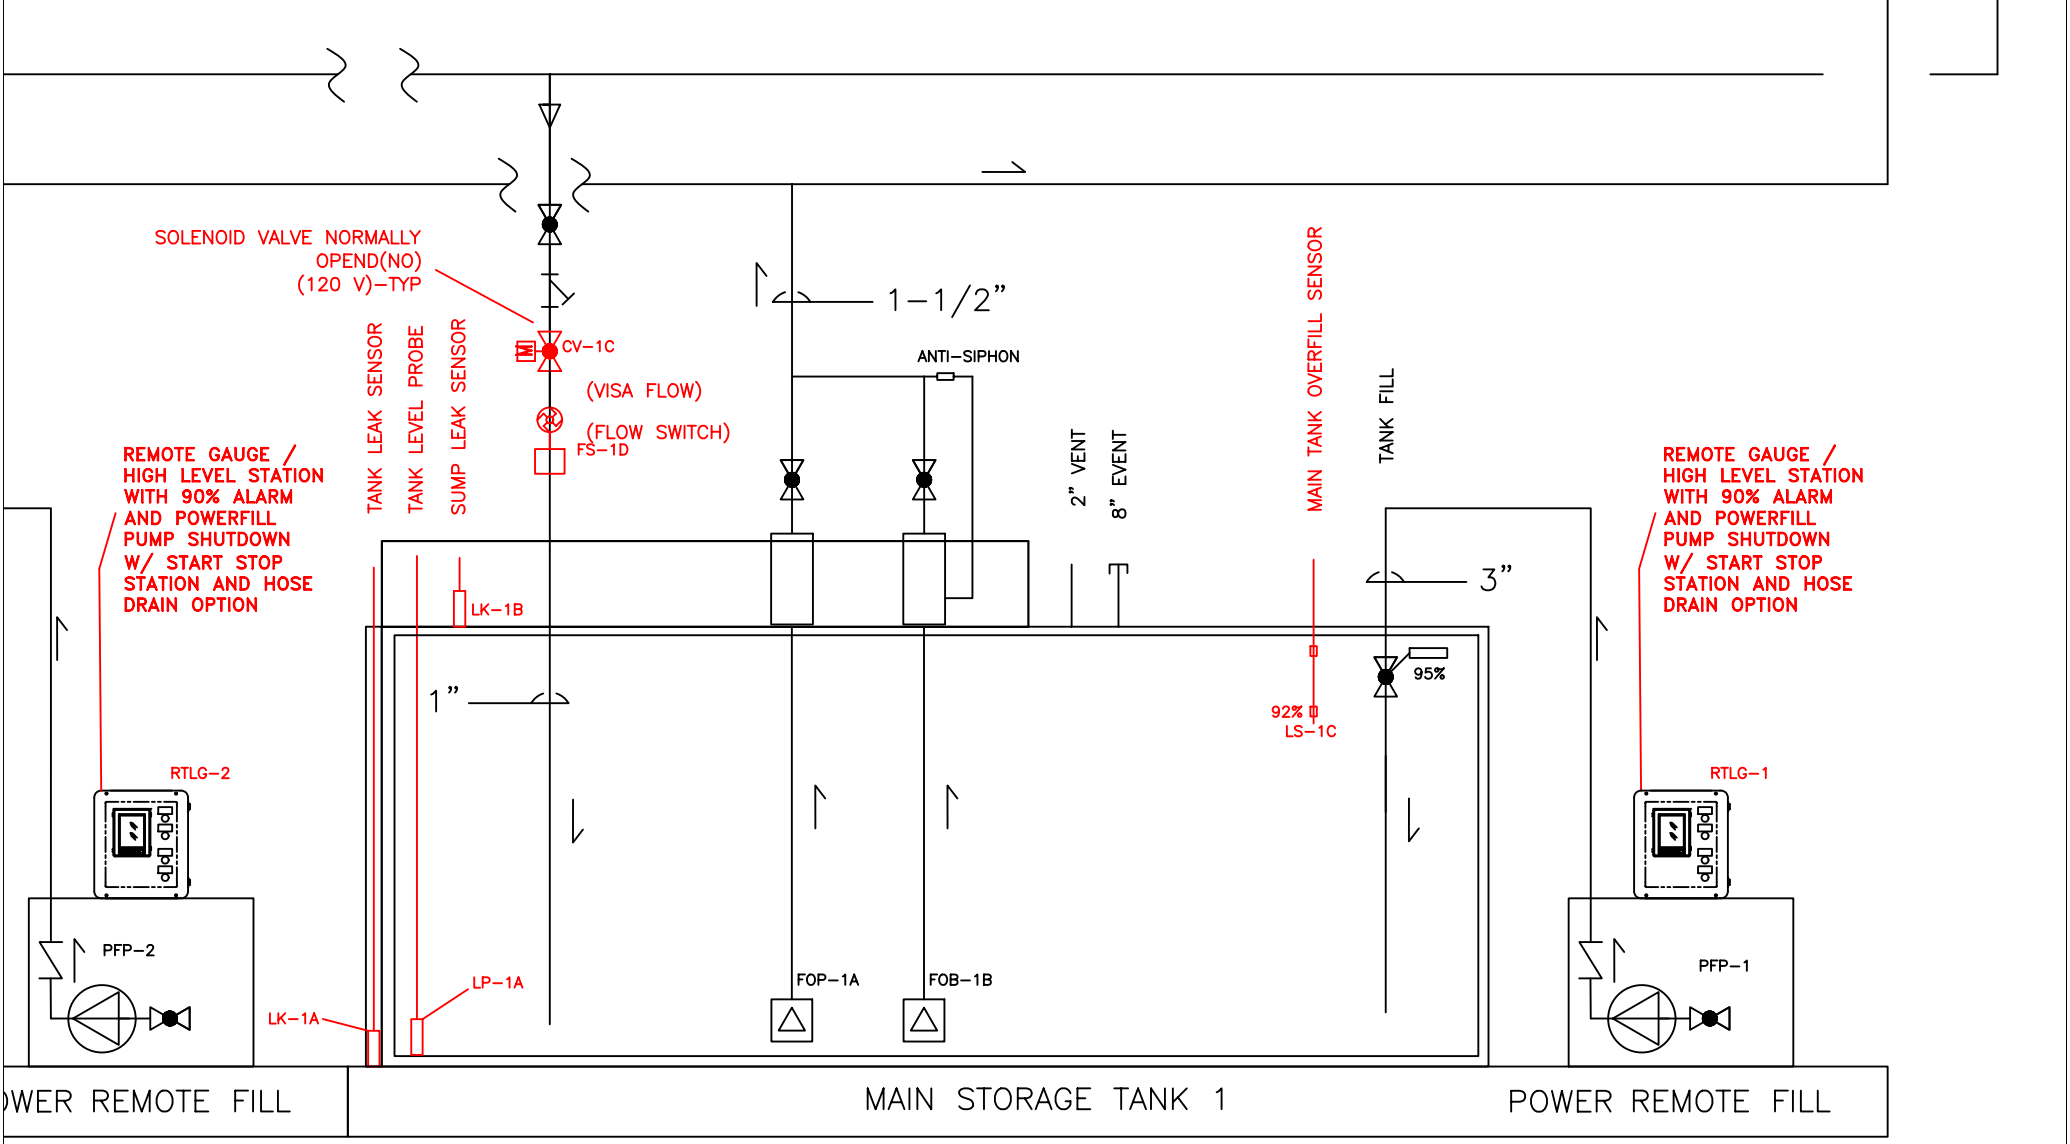



POWER REMOTE FILL

MAIN STORAGE TANK 1

POWER REMOTE FILL

<p>DO NOT USE THIS PRINT FOR CONSTRUCTION UNLESS CERTIFIED AND DATED.</p> <p>THIS DOCUMENT IS THE PROPERTY OF PETROPANELS.COM & LPS, INC. DO NOT REPRODUCE, PHOTOCOPY OR USE FOR OTHER THAN PURPOSES INTENDED WITHOUT EXPRESS WRITTEN CONSENT OF PETROPANELS.COM. ALL RIGHTS RESERVED AND KEPTEN RESERVED.</p>				<p>DWR:JLM DATE: 11/03/10</p> <p>CK: JLM DATE: - APP'D: - DATE: -</p>	<p>PetroPanels.com Lakeside Petroleum Services, Inc. 7677 Villa Maria N. Syracuse, NY 13212 315-403-9885 ~ www.PetroPanels.com</p>	<p>TITLE: (1) MAINTANK (2) DAYTANK POWERFILL SCHEMATIC DRAWING MISSION CRITICAL FUEL TRANSFER SYSTEM</p> <p>DWG. SIZE: B DWG. NO.: 1MT2DT-PF SH. 2 OF 4</p>	
REV.	DESCRIPTION	BY	CHK.	DATE			
1							

GENERATOR AREA

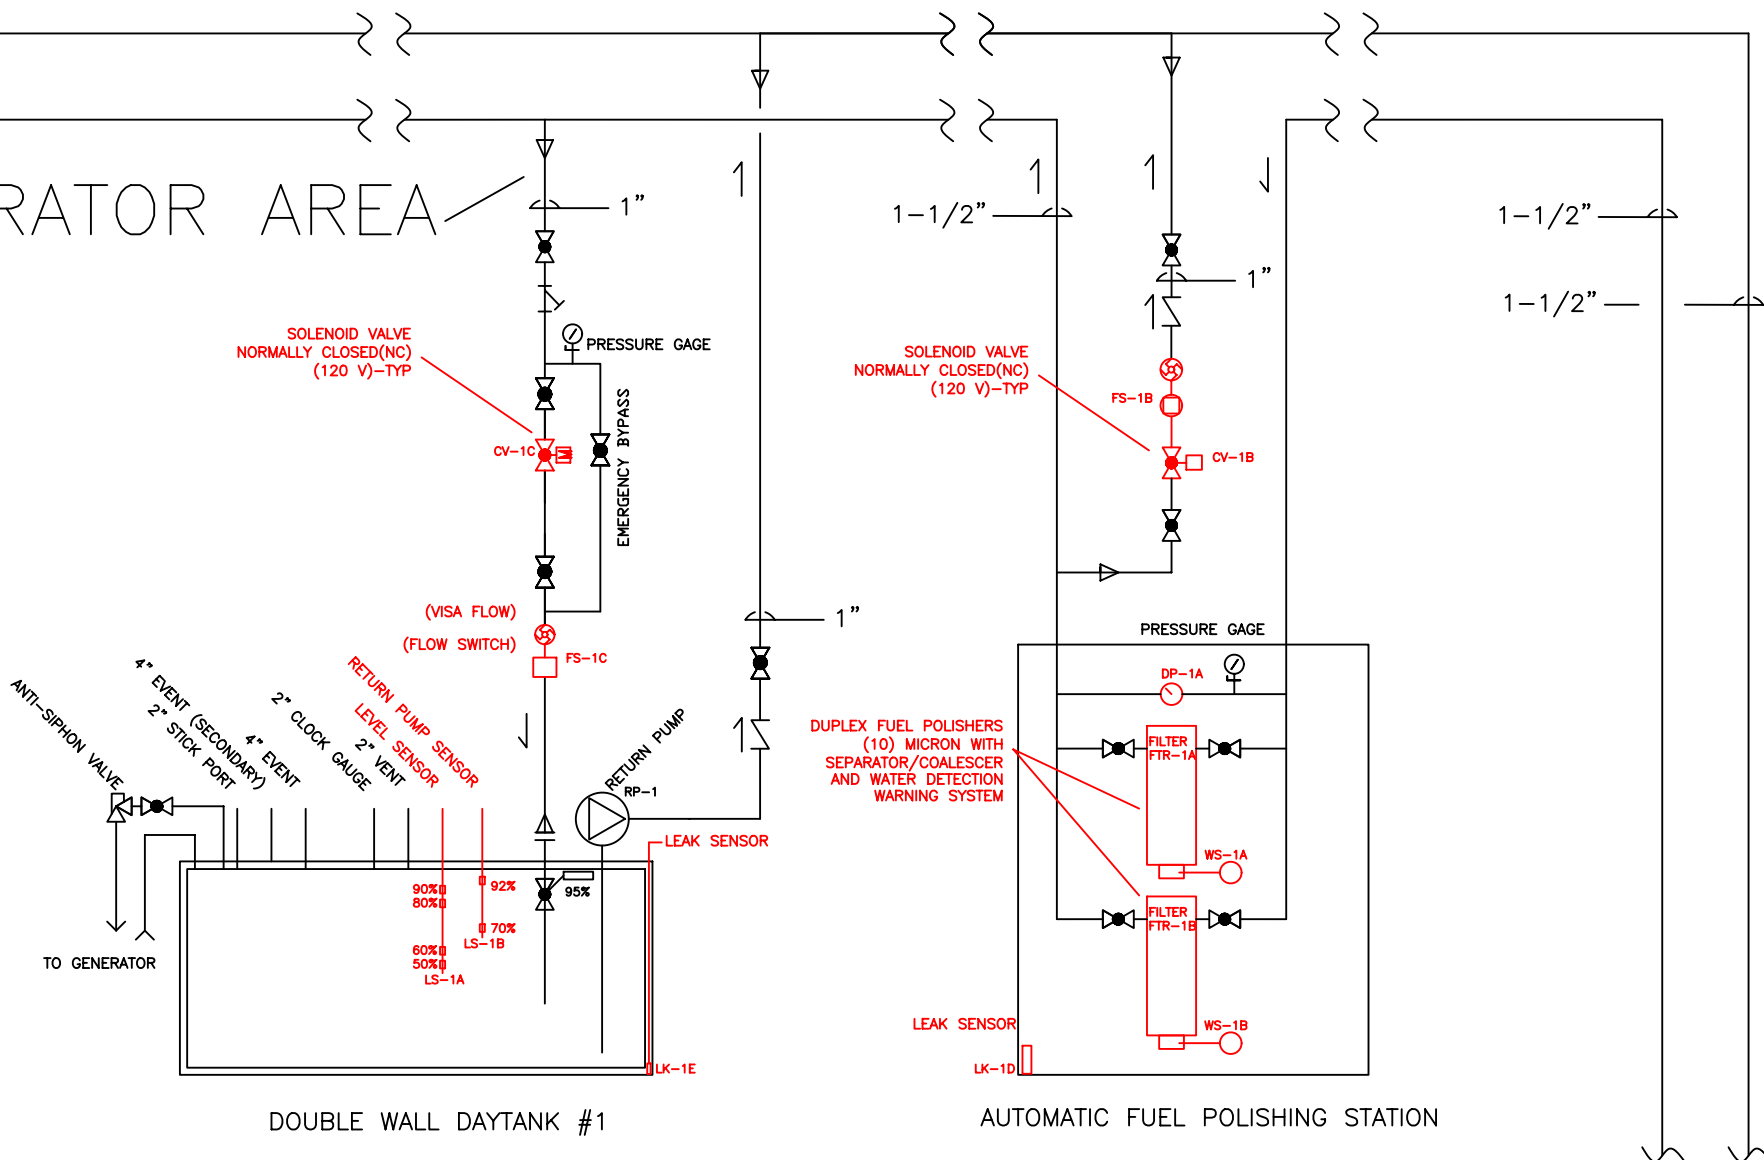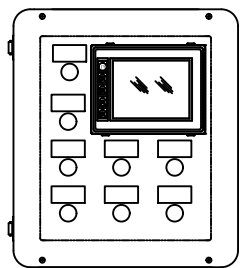

DOUBLE WALL DAYTANK #1

AUTOMATIC FUEL POLISHING STATION

				DO NOT USE THIS PRINT FOR CONSTRUCTION UNLESS CERTIFIED AND DATED.		DWR:JLM DATE: 11/03/10				TITLE: (1) MAINTANK (2) DAYTANK POWERFILL SCHEMATIC DRAWING MISSION CRITICAL FUEL TRANSFER SYSTEM	
				THIS DOCUMENT IS THE PROPERTY OF PETROPANELS.COM & LPS, INC. DO NOT REPRODUCE, ALTER OR DISTRIBUTE WITHOUT EXPRESS WRITTEN CONSENT OF PETROPANELS.COM. ALL RIGHTS RESERVED AND KEPT RESERVED.		CK: JLM DATE: -- APP'D: -- DATE: --					
								PetroPanels.com LakeSide Petroleum Services, Inc. 7677 Villa Maria N. Syracuse, NY 13212 315-403-9885 ~ www.PetroPanels.com			
1	-	-	-	-	-	-	-	-	-	-	-
REV.	DESCRIPTION	BY	CK.	DATE							
											DWG. NO. 1MT2DT-PF SIZE B OF 4